




ADMIN BUILDING

CENTRE NEW
PAVILION ON
THIS BUILDING

PORTLAND CEMENT WORKS SITE

WILLIWA STREE

500 APPROX

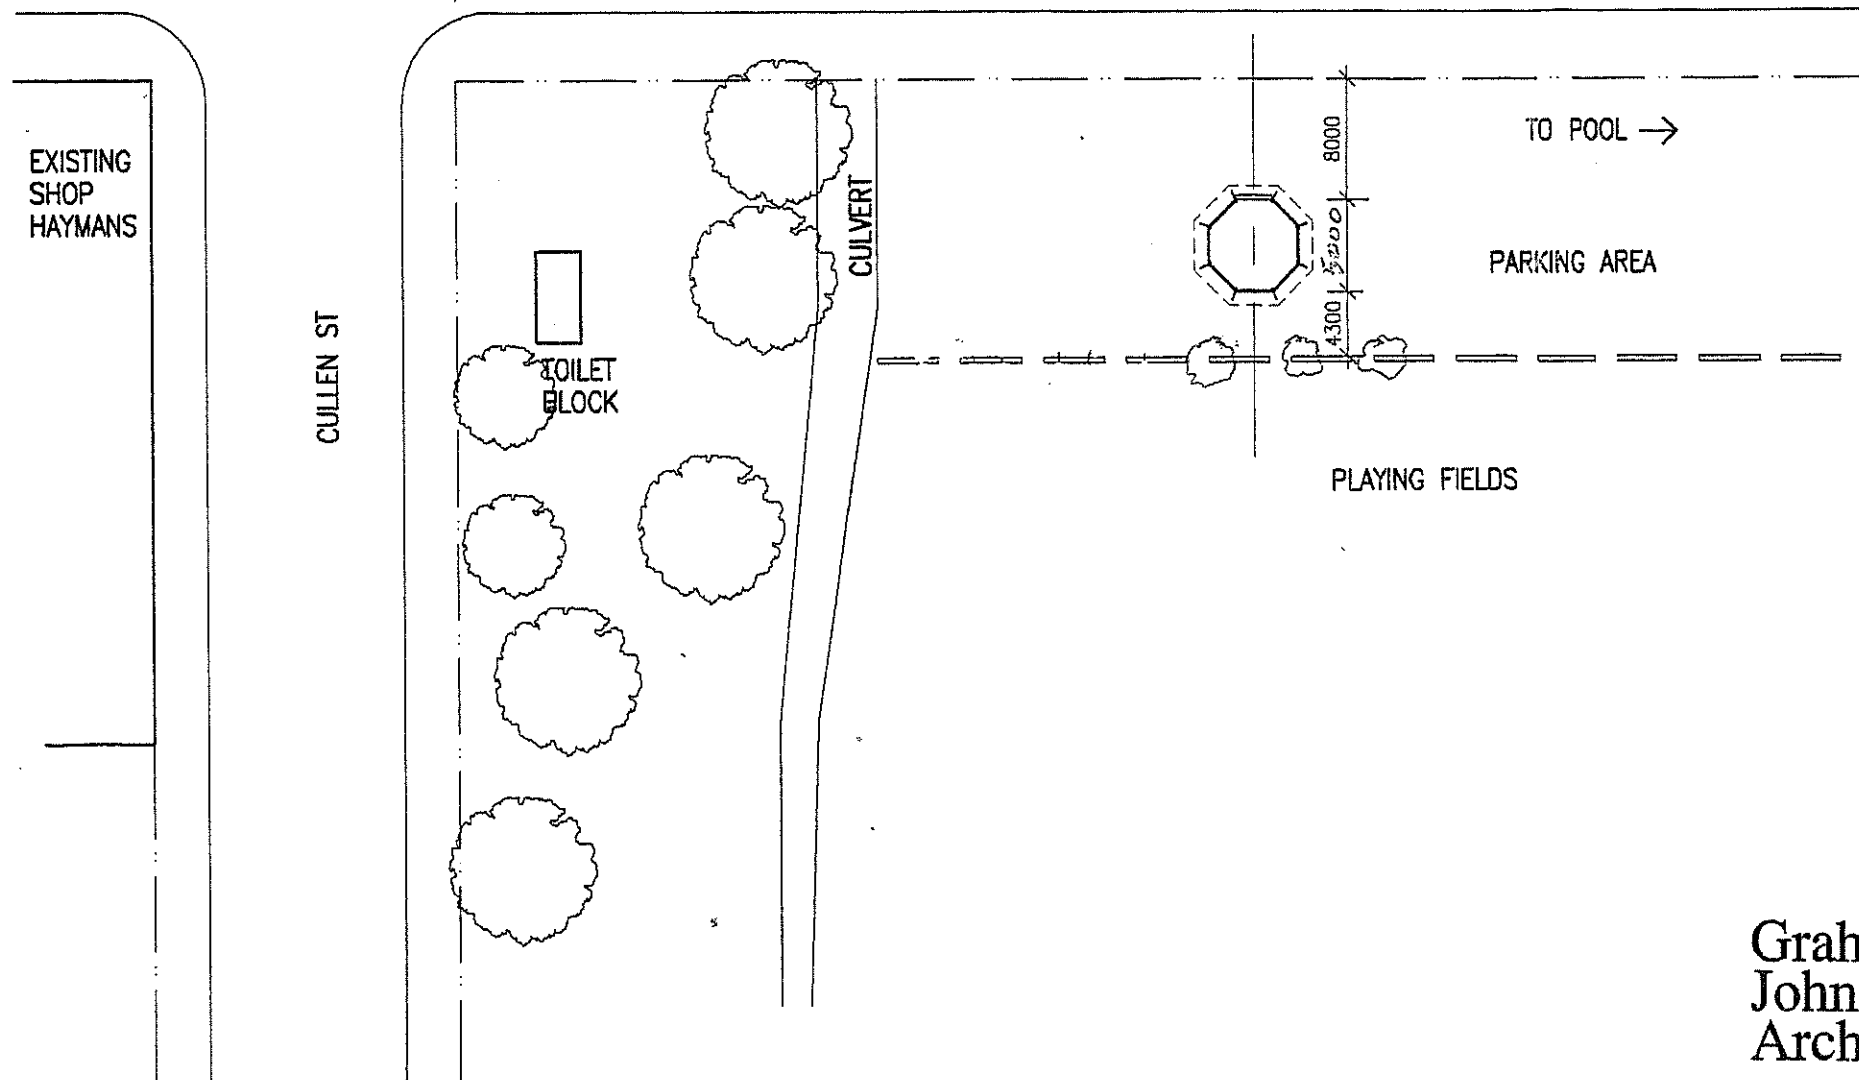

EXISTING
SHOP
HAYMANS

CULLEN ST

TOILET
BLOCK

CULVERT

PLAYING FIELDS

PARKING AREA

TO POOL →



Graham
Johnson
Architect

31 Main St Lithgow 2790
Tel 02 6351 3463

NEW ROTUNDA AT PORTLAND
FOR PORTLAND DEVELOPMENT
ASSOCIATION
SITE PLAN


Scale 1:500
Date 19/4/07
Ref 92103
Dwg No

3/

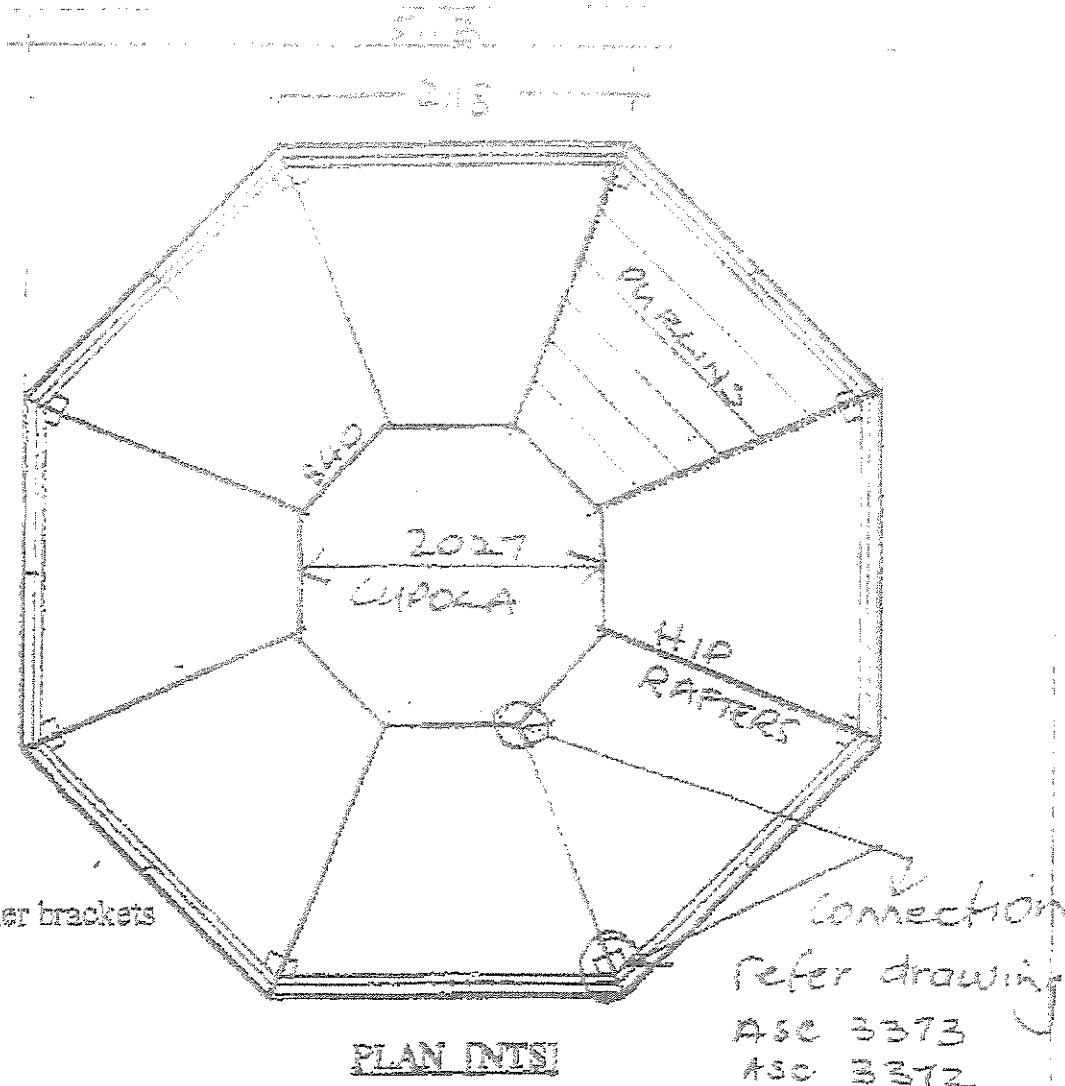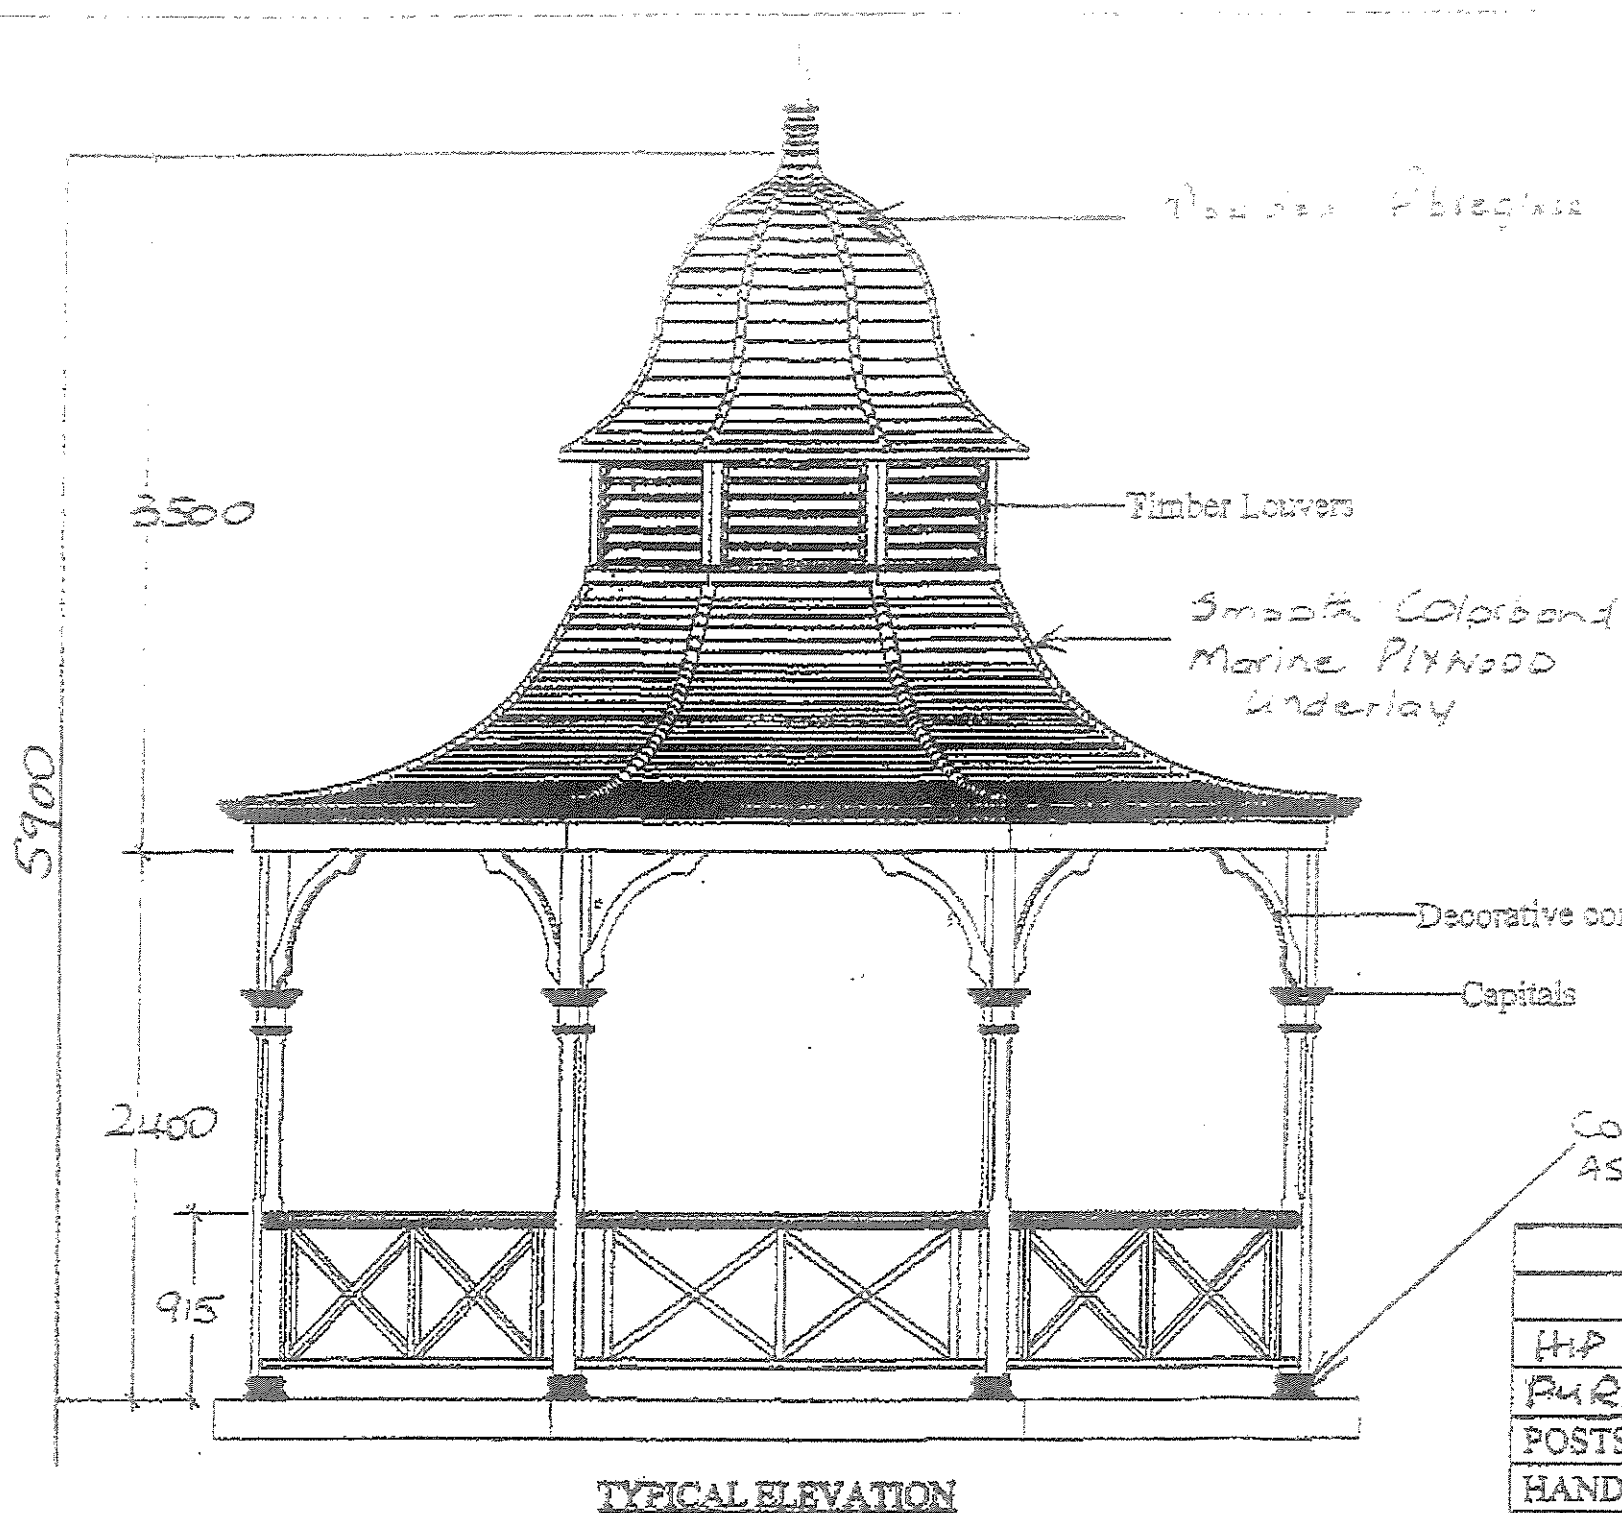

SPECIFICATIONS

		HARDWARE: _____
		GALVANISED OR COATED FOR EXTERNAL CONDITIONS
HIP RAFTERS	280x42	TIMBERS: _____
PURLINS	90x42	LOSP TREATED, PRIMED AND DRESSED
POSTS	112x112	
HANDRAIL	66x66	
BOTTOM RAIL	66x42	
GARRISON RAIL	66x42	

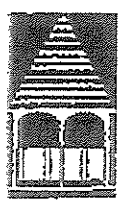

THE AUSTRALIAN SUMMERHOUSE COMPANY

244 NEW LINE ROAD DURAL NSW 2158
 Tel: (02) 96514840 Fax: (02) 96514575
 Email: mail@summerhouse.net.au

CLIENT _____

JOB ADDRESS _____

MODEL **ROTUNDA 5.0m**

© THE AUSTRALIAN SUMMERHOUSE COMPANY THESE DRAWINGS ARE COPYRIGHT

JOB NO: 00000000

DRAWN BY: AG

SCALE 1:50 SHEET NO _____

DATE 01/08/2007 0 OF 0

Portland Community Group Inc

PO Box 40 Portland 2847

2/8/2017

To The Town planning Dept

I'm writing to you on behalf of the Portland Community Group Inc for your consideration of waiving the development application fees for the project of a rotunda on council land.

ABOUT US:

Formally known as The Portland Development Association Inc which has been running for over 15 years with a membership of 12 we are a small group of local people that support our community with such things as:

Organise and run The Portland Spring Fair

Australia Day Celebration

The beautification and upkeep of Rotary Park

The murals of Portland past around town (Painted by the walnuts)

We also support our local Men's Shed and the SES.

Your help in this matter would be greatly appreciated.

You can contact me on [REDACTED] for any further information.

Many Thanks

Stephen O'Reilly (Project Officer)

