



Attachment 1- Site Plan

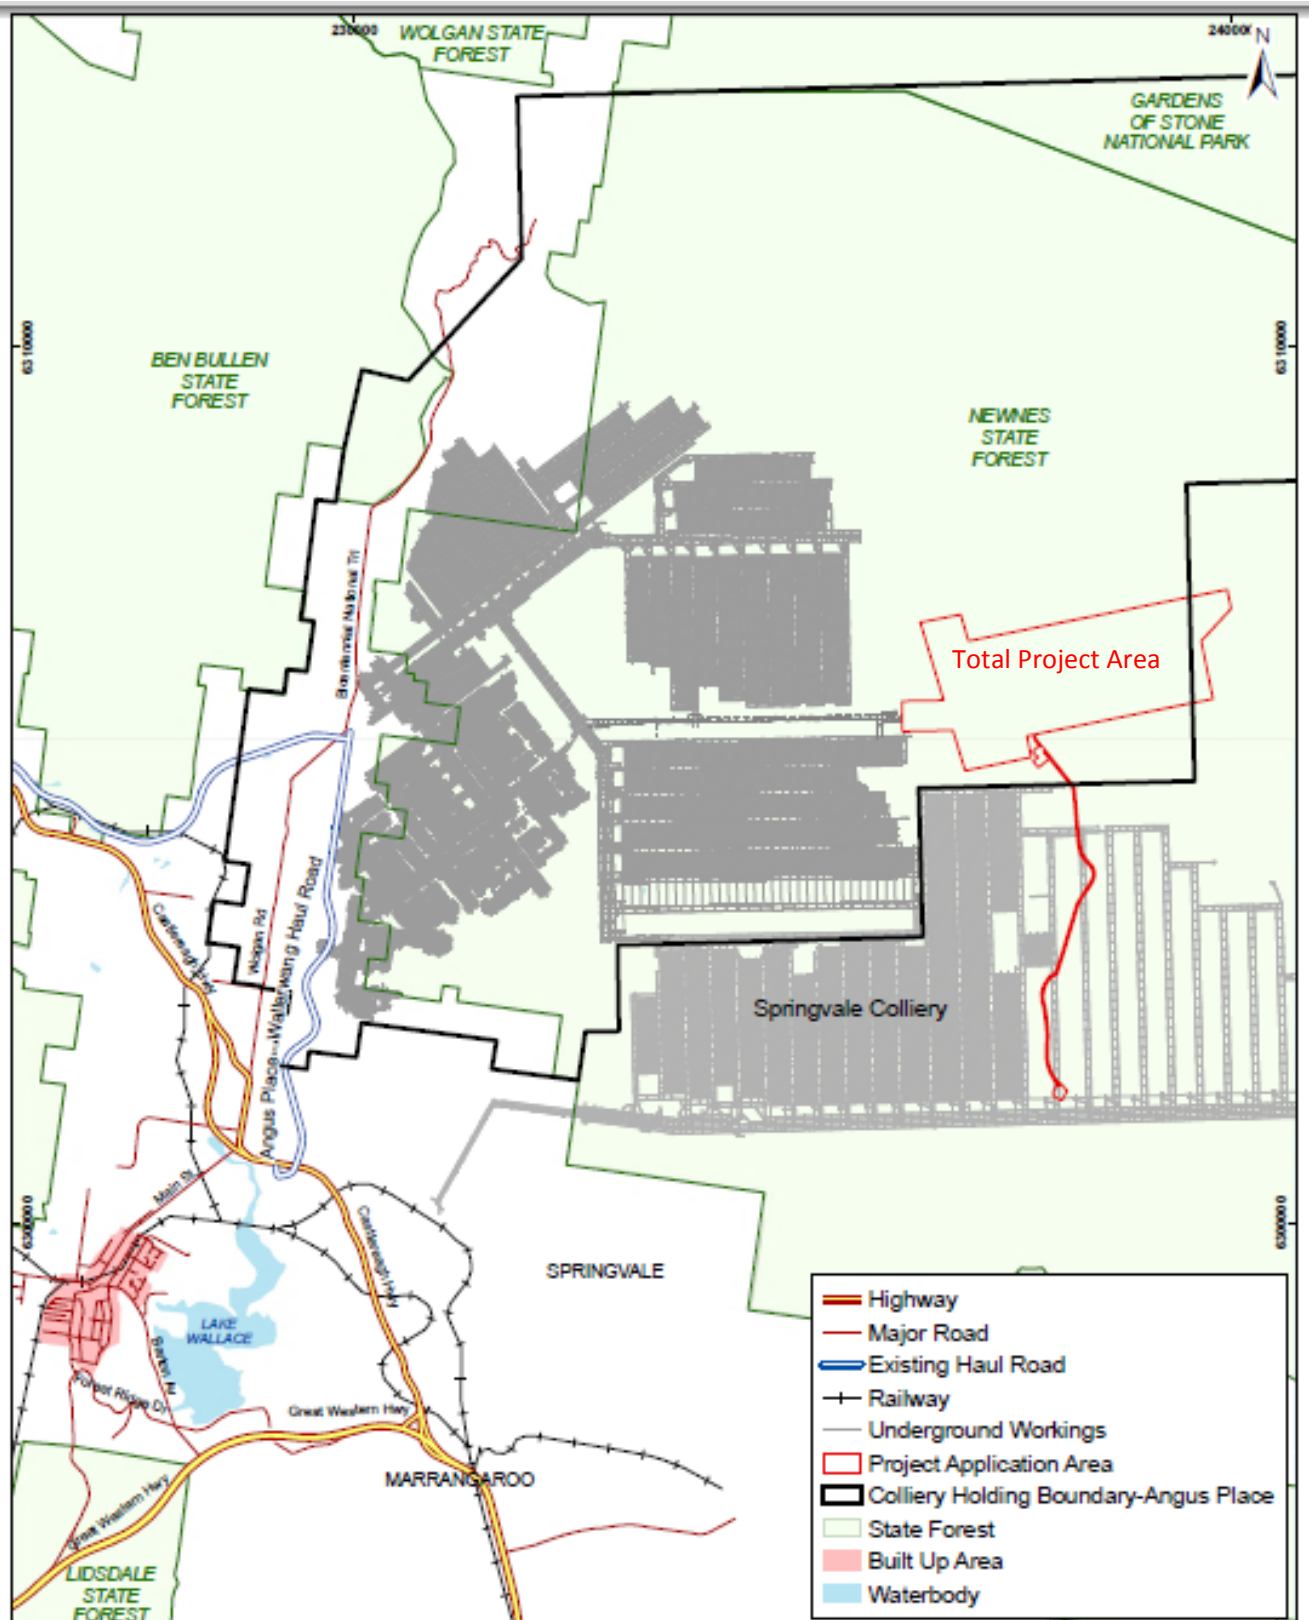


Client: Centennial Coal		Location of Project Application Area	
Compiled by: TW	Date: 27/07/2012		
Approved by: JAK	Date: 27/07/2012	Figure 1.2	Project: Angus Place Colliery Ventilation Facility Project
		<small>Source: Base topographic data © Commonwealth of Australia (Geoscience Australia) 2008. Mine workings and project application features © Centennial Coal 2012.</small>	

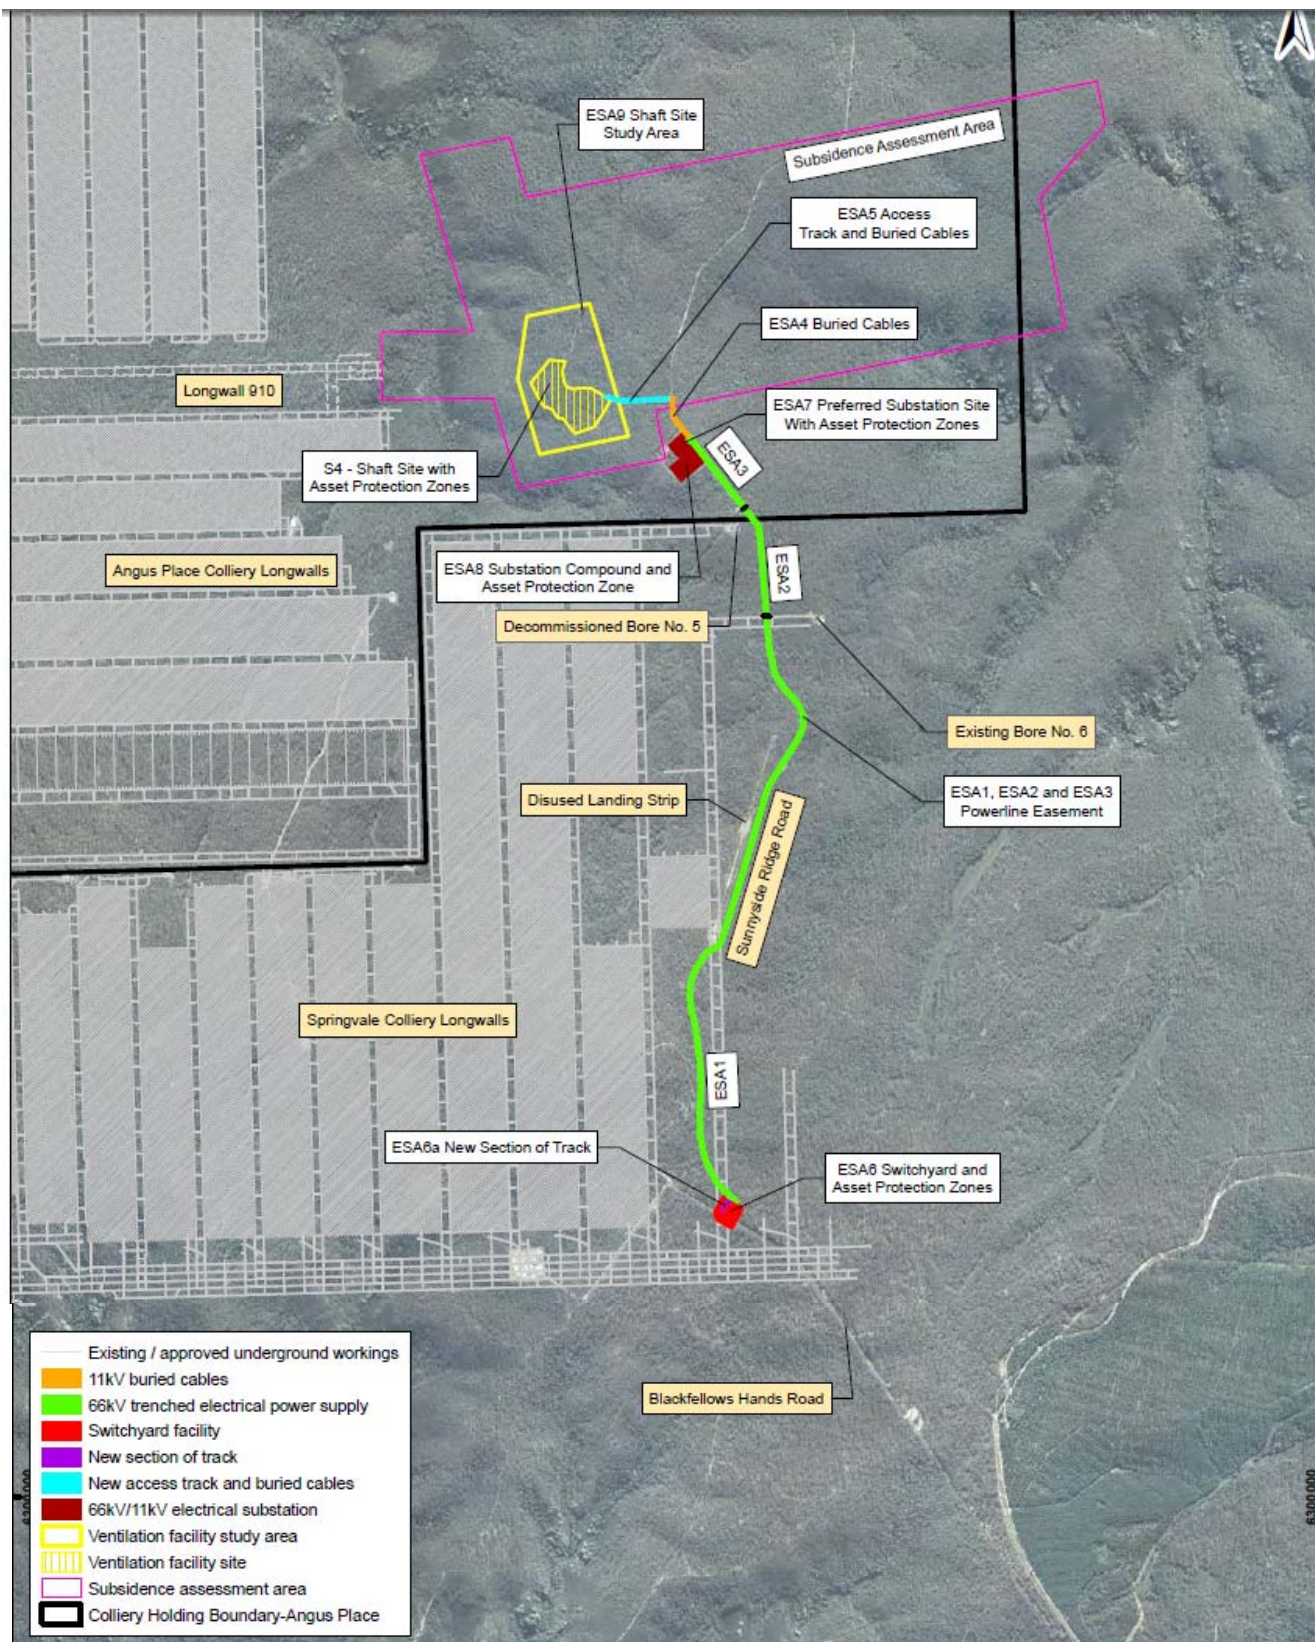

Client:	Centennial Coal	
Compiled by:	TW	Date: 19/07/2012
Approved by:	JAK	Date: 19/07/2012

Proposed Ventilation Facility Project

Figure 2.1 Project: Angus Place Colliery Ventilation Facility Project

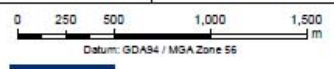

Source: Mine workings, project application features and orthophoto background © Centennial Coal 2012.