


Attachment 1- Site Plan



To be printed A4

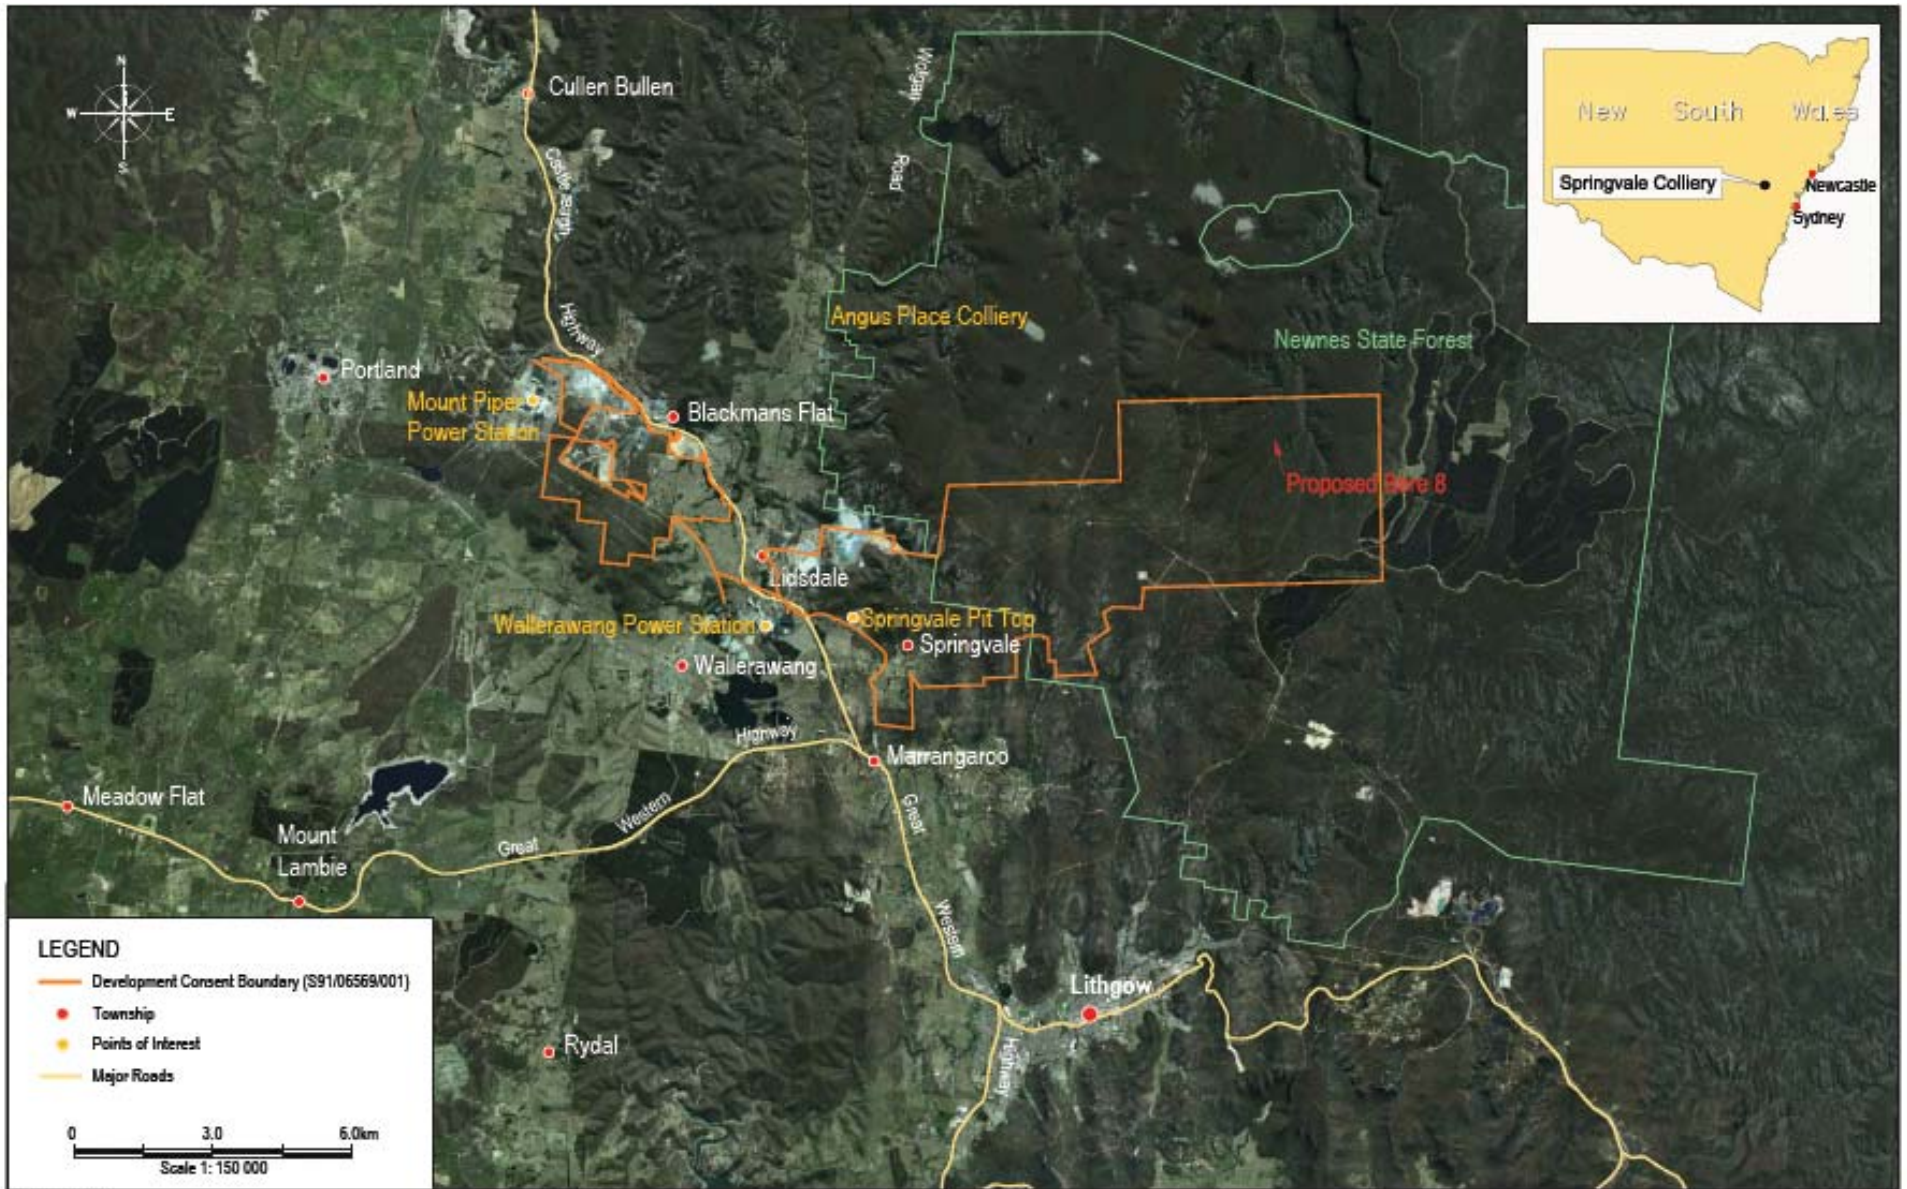

V:\CCC15-005\Figures\Final\CAD\Fg1_CCC15-005_Location Plan_120814.dwg

Springvale Colliery
Regional Locality Plan

FIGURE 1