


REFERENCE MARKS			
COR.	BEARING	DISTANCE	FROM / DP details
A	240°28'	1.055	GIP FD (DP1156620)
B	185°09'20"	20.89	DH & W fd (DP1156620)
C	218°38'	1.005	RM GIP fd (R10073 1603)
C	279°04'10"	11.325	PM179730 placed
D	73°39'50"	9.11	GIP
E	228°44'15"	5.115	GIP
E	337°27'30"	20.775	PM179731
F	148°56'	1.285	RMGIP fd (DP1156620)
G	75°59'40"	17.22	GIP
H	114°04'45"	14.315	GIP
J	50°27'40"	21.94	GIP
K	223°29'	16.68 PO	TREE FD LEANING (R3551 1436)
L	132°40'50"	24.915	GIP
M	159°31'	6.16 PO	TREE FD "88" (R3784 1436)
M	108°34'	2.47	GIP
P	263°20'	0.605 PO	RM GIP fd (R4763 1496)
Q	83°20'	0.605 PO	RM GIP fd (R4763 1496)
R	297°35'	5.53 PO	TREE FD BLAZE GONE (R4040 1496)
S	320°33'	1.95 PO	TREE FD LEANING (R4040 1496)
T	94°35'	16.34	GIP
U	97°46'30"	5.65	GIP
V	93°05'30"	3.02	GIP
W	137°58'20"	28.255	PM140774 PLACED
X	209°44'30"	26.105	GIP
Y	319°33'00"	2.065	GIP
Z	279°50'00"	1.01	GIP

SURVEYING REGULATION 2006					
MARK	MGA CO-ORDINATES		HEIGHT	CLASS	ORDER
	EASTING	NORTHING			
PM 113135	775722.411	6306808.711	939.807	C	4
PM 140774	775573.209	6305046.755	919.092	C	4
PM 179730	776094.881	6306559.657	902.464	C	4
PM 179731	775821.080	6306254.081	911.734	C	4

ZONE 55 Combined Scale Factor = 1.000395 Source: SCIMS 24/02/2012

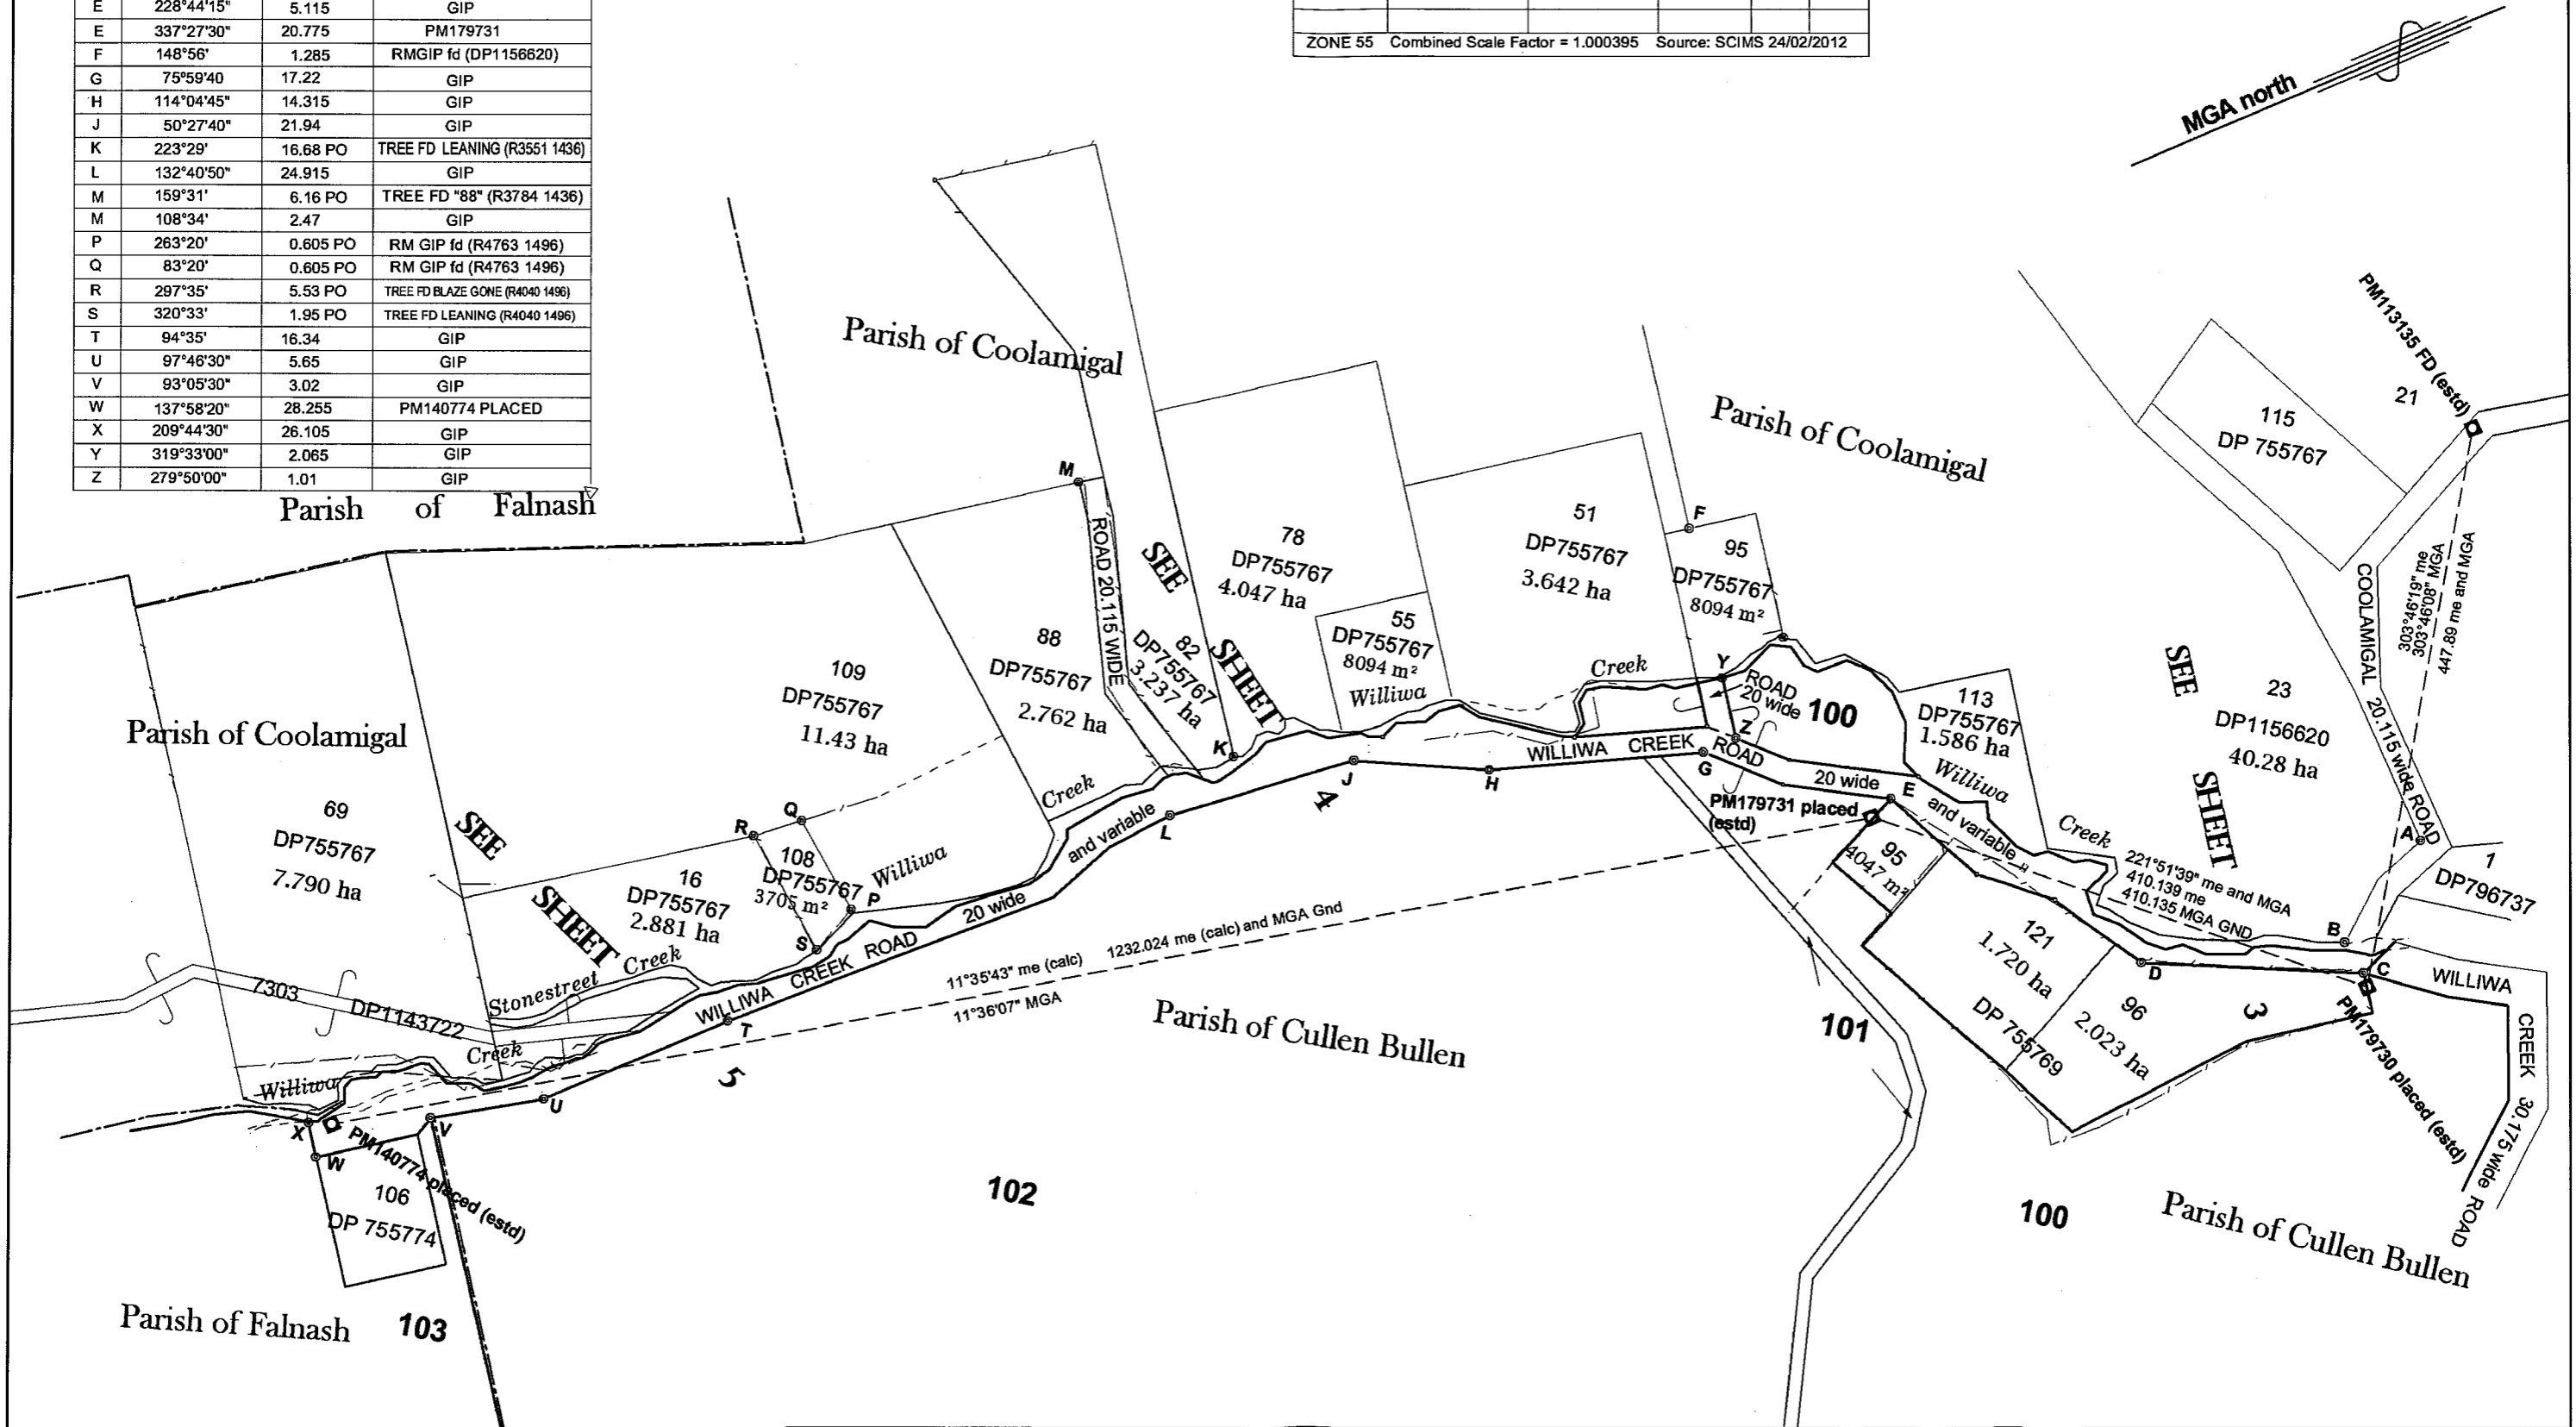

Surveyor: Richard Keith Ellis Date of Survey: 20 January 2012 Surveyor's Ref: OE80R39/5	PLAN OF ROAD OPENING 20M WIDE AND VARIABLE AND SUBDIVISION OF LOT 7043 DP 1072005, LOT 7046 DP1072007, LOT 7017 DP 1072008 AND LOT 7300 DP 1122605	LGA: LITHGOW Locality: PORTLAND Subdivision No: Lengths are in metres. Reduction Ratio 1: 3500	Registered  DP
---	--	---	----------------------