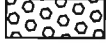

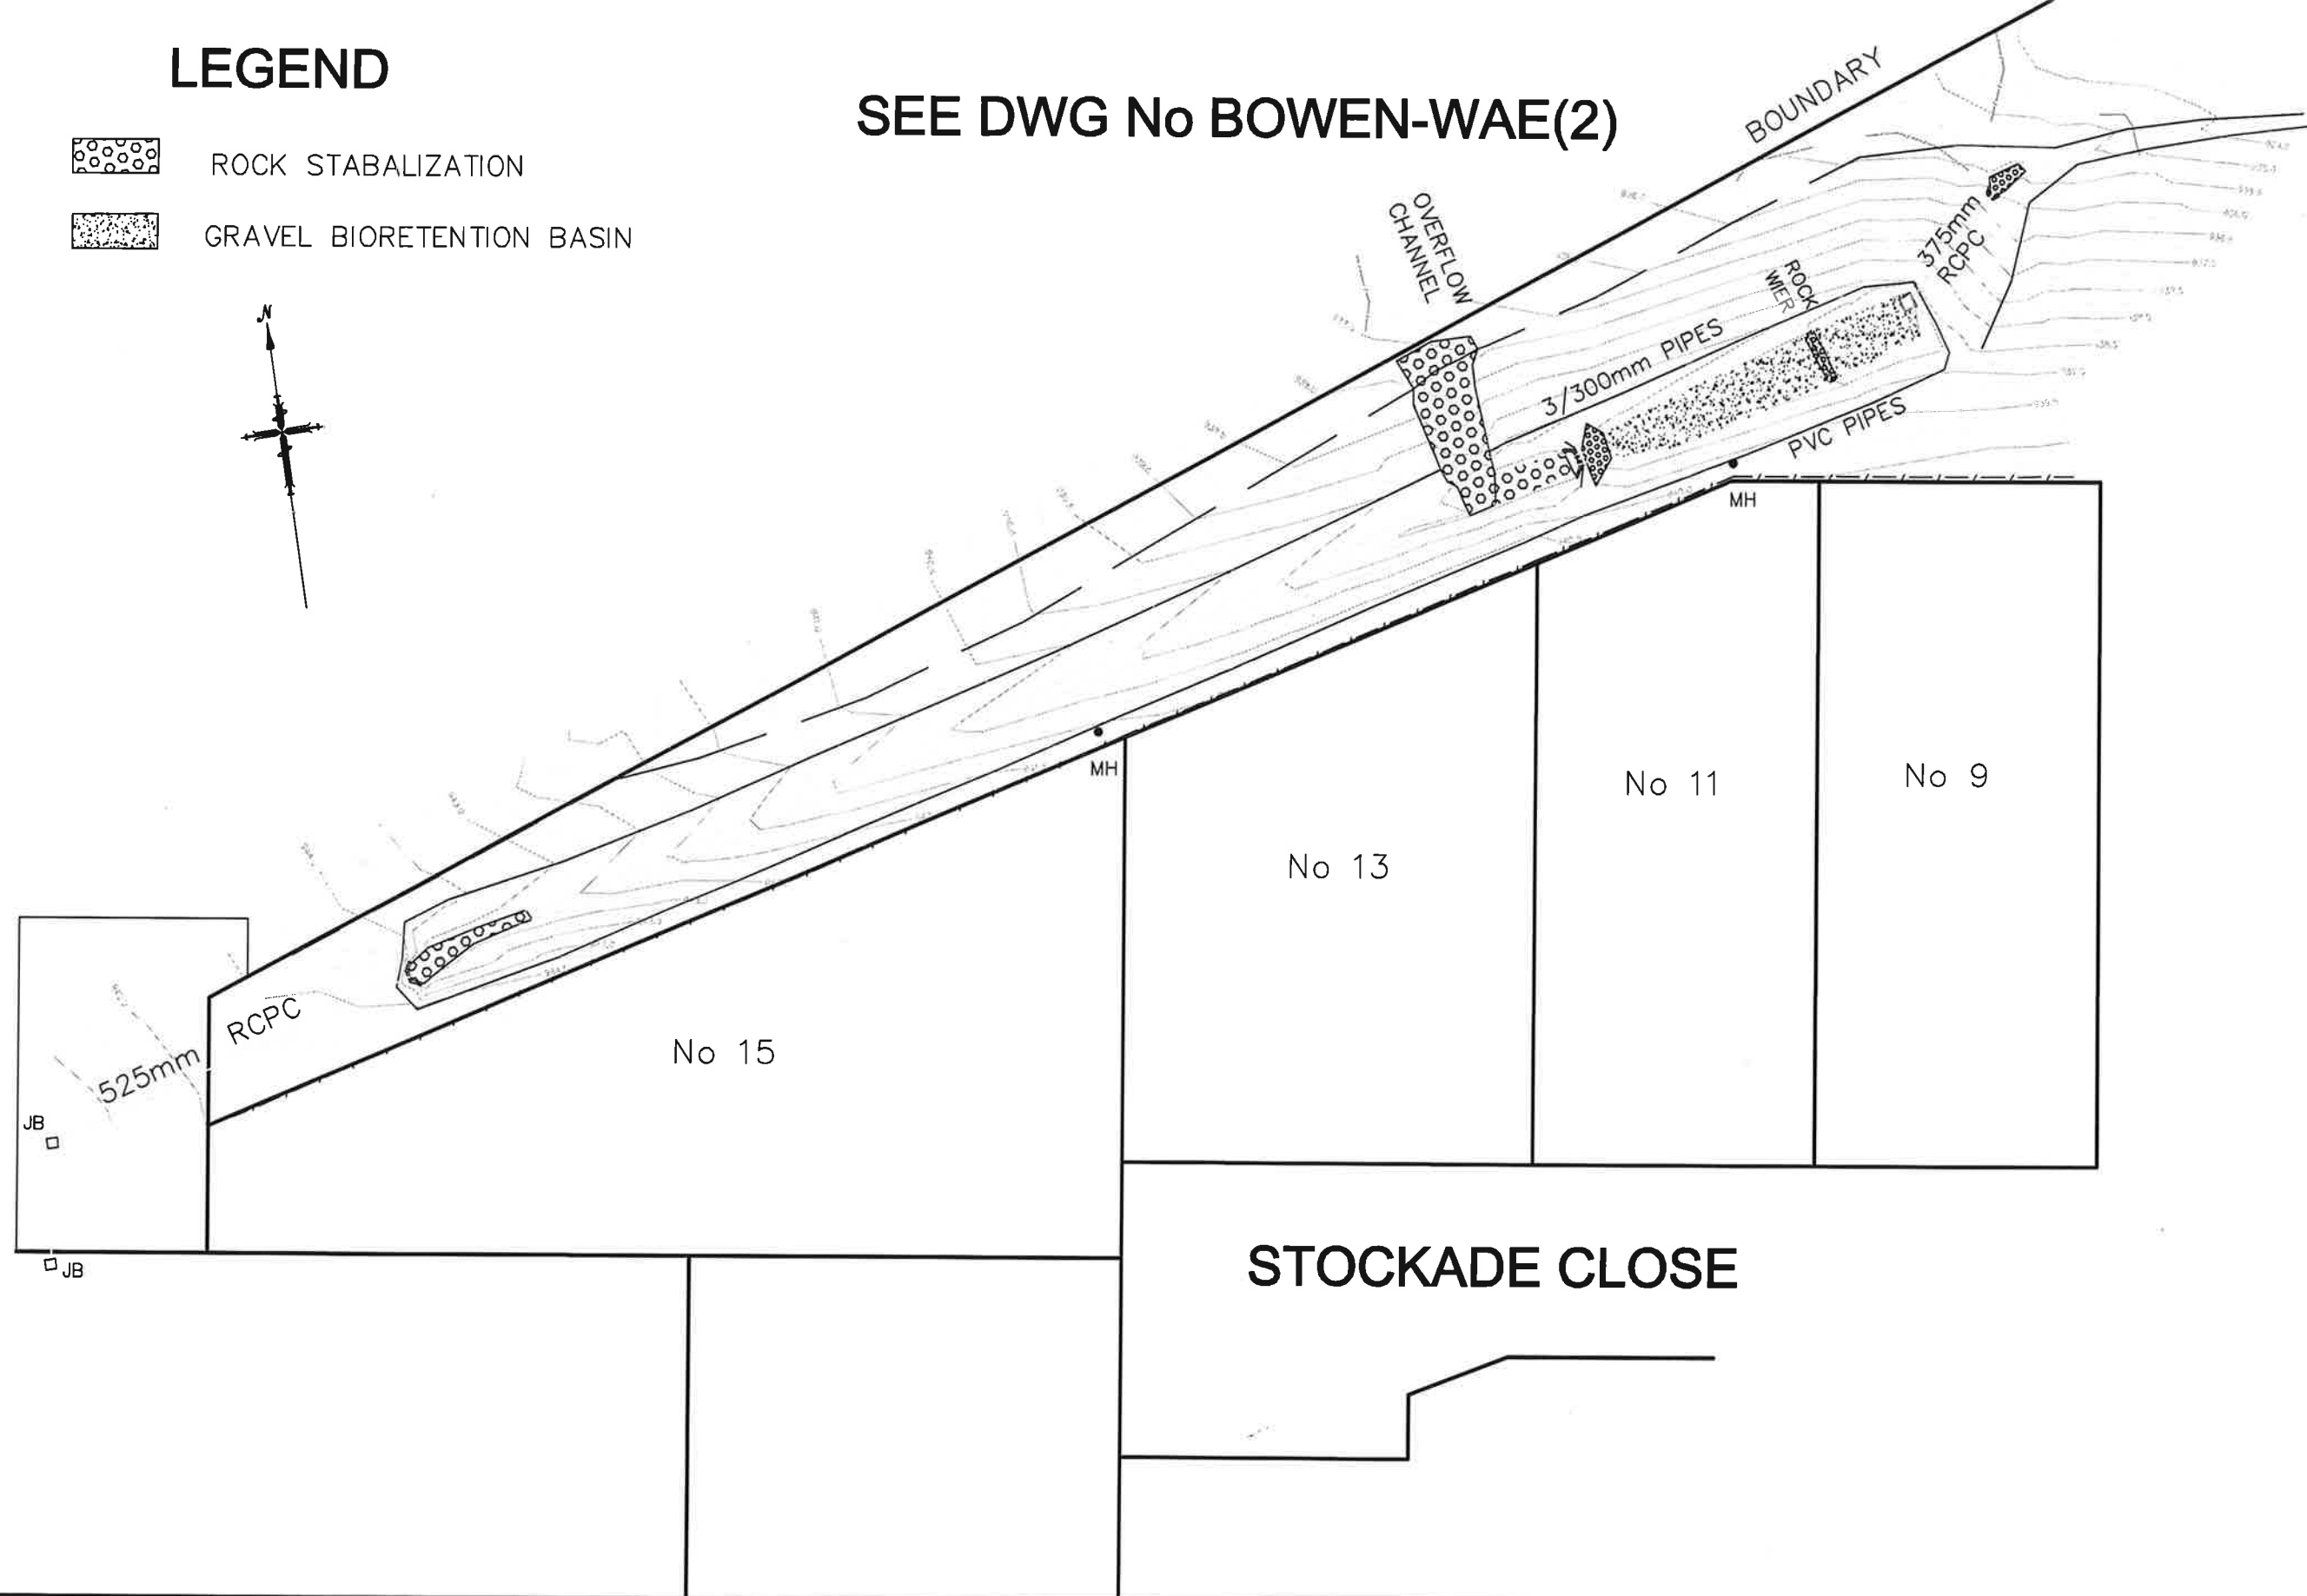


LEGEND

-  ROCK STABILIZATION
-  GRAVEL BIORETENTION BASIN



SEE DWG No BOWEN-WAE(2)



STOCKADE CLOSE

NOTES:



CRAVEN, ELLISTON & HAYES (LITHGOW) PTY.LTD.
CONSULTING LAND, ENGINEERING AND MINING SURVEYORS

ACN 056 544 551

"ASTROLABE" RUTHERFORD LANE, LITHGOW, 2790 PH: (02) 6351 2281, FAX: (02) 6352 1339
EMAIL : survey@ceh.com.au

DATE	04-04-14
AMENDED	
SURVEYOR	B.N.
DRAWN	K.L.F.
CHECKED	

CITY OF LITHGOW - BOWEN VISTA
PROPOSED SUBDIVISION OF LOT 62 DP 1103064
DA No. 067/10DA - CC No 023/12
BIO-RETENTION : WORK AS EXECUTED DRAWING

SCALE - 1 : 500 (A3 SHEET)

DWG No
BOWEN-BIO-WAE